

THE NEW RESIDENCE OF



JOE & CAROLE RASBERRY

**10297 LAKE SHORE DR,
LANCASTER, SC**

Joe & Carole Rasberry
10297 Lake Shore Dr
Lancaster
South Carolina
29720
PHONE:
FAX:

SOFTPLAN
ARCHITECTURAL DESIGN SOFTWARE


LACE Construction Inc.
10612-D Providence Rd Ste 221
Charlotte
NC
28277
PHONE: 704-726-7965
FAX:
cam@laceconstruction.com

SCALE: 1/4" = 1'-0"
DRAWN BY:
DATE: Monday, September 26, 2016


SECTION
LETTER
A
PAGE
NUMBERS
1/1

APPROVED:
CHECKED BY:

PAGE:
1
Cover Page

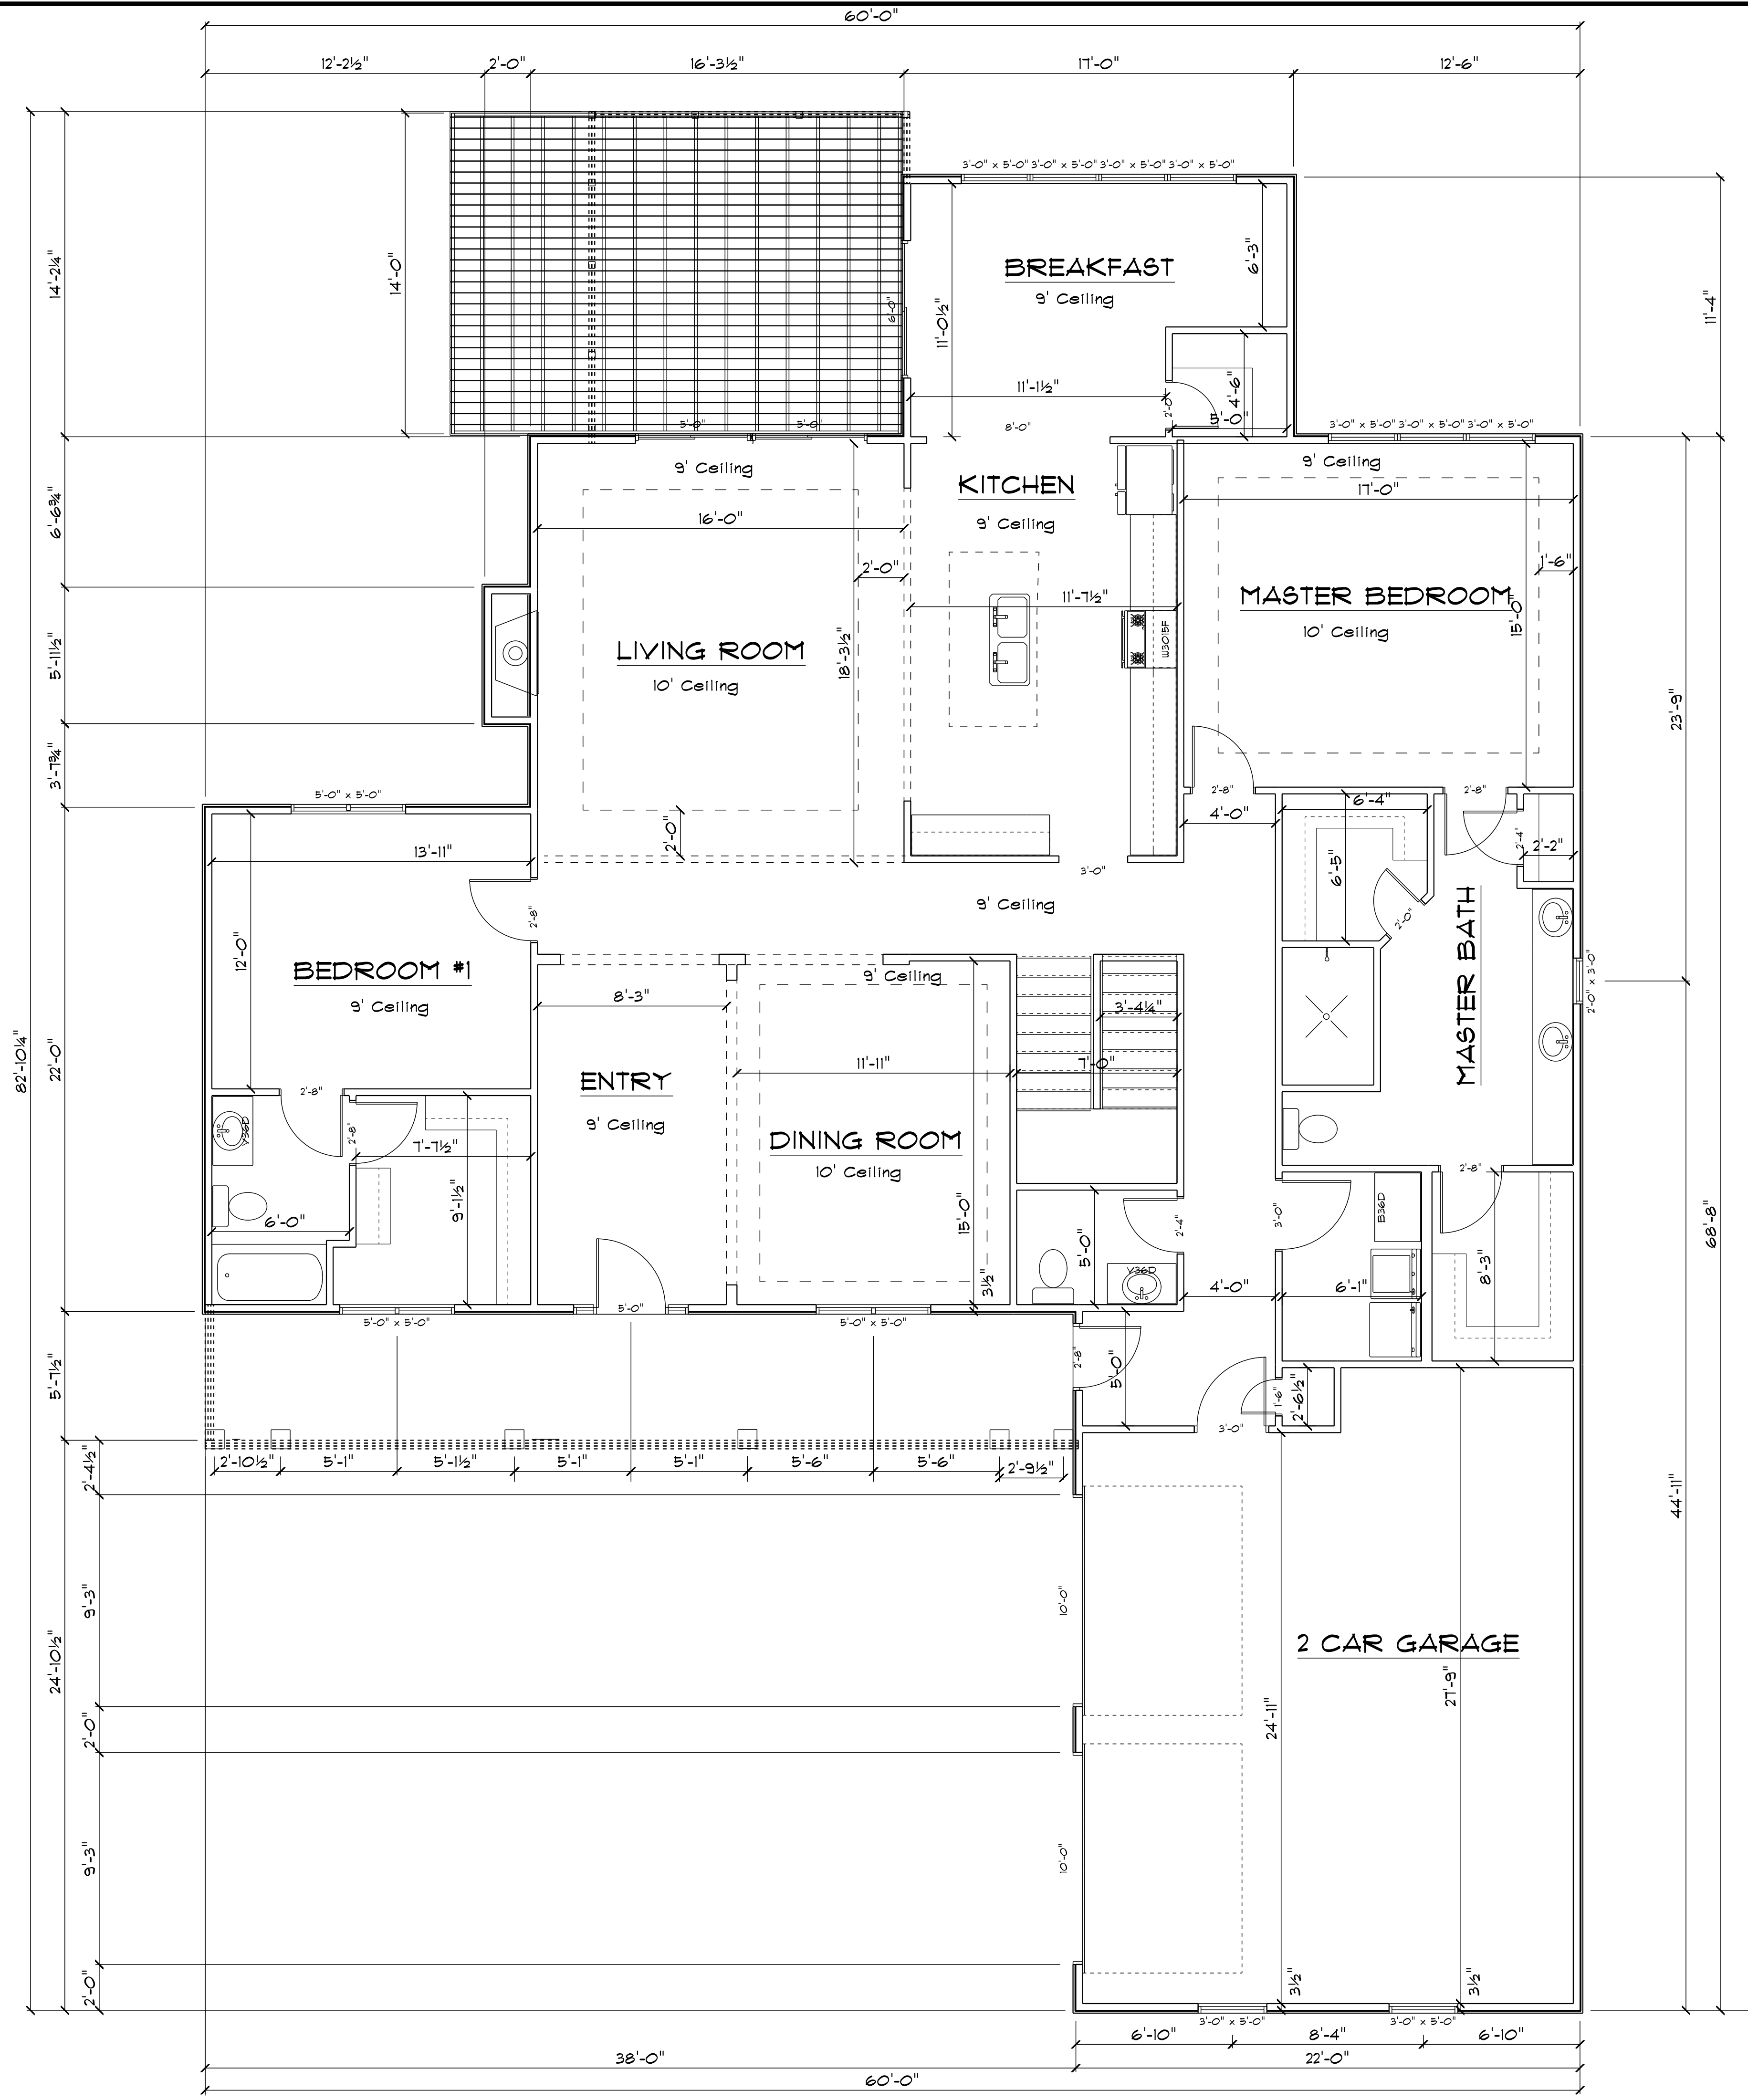


AREA SCHEDULE	
NAME	AREA
Heated 1st Fl	2363 sq. ft.
Heated 2nd Fl	1105 sq. ft.
Total Heated	3468 sq. ft.
Garage	593 sq. ft.
Front Porch	222 sq. ft.
Rear Porch	197 sq. ft.
Unheated Basement	1050sq. ft.

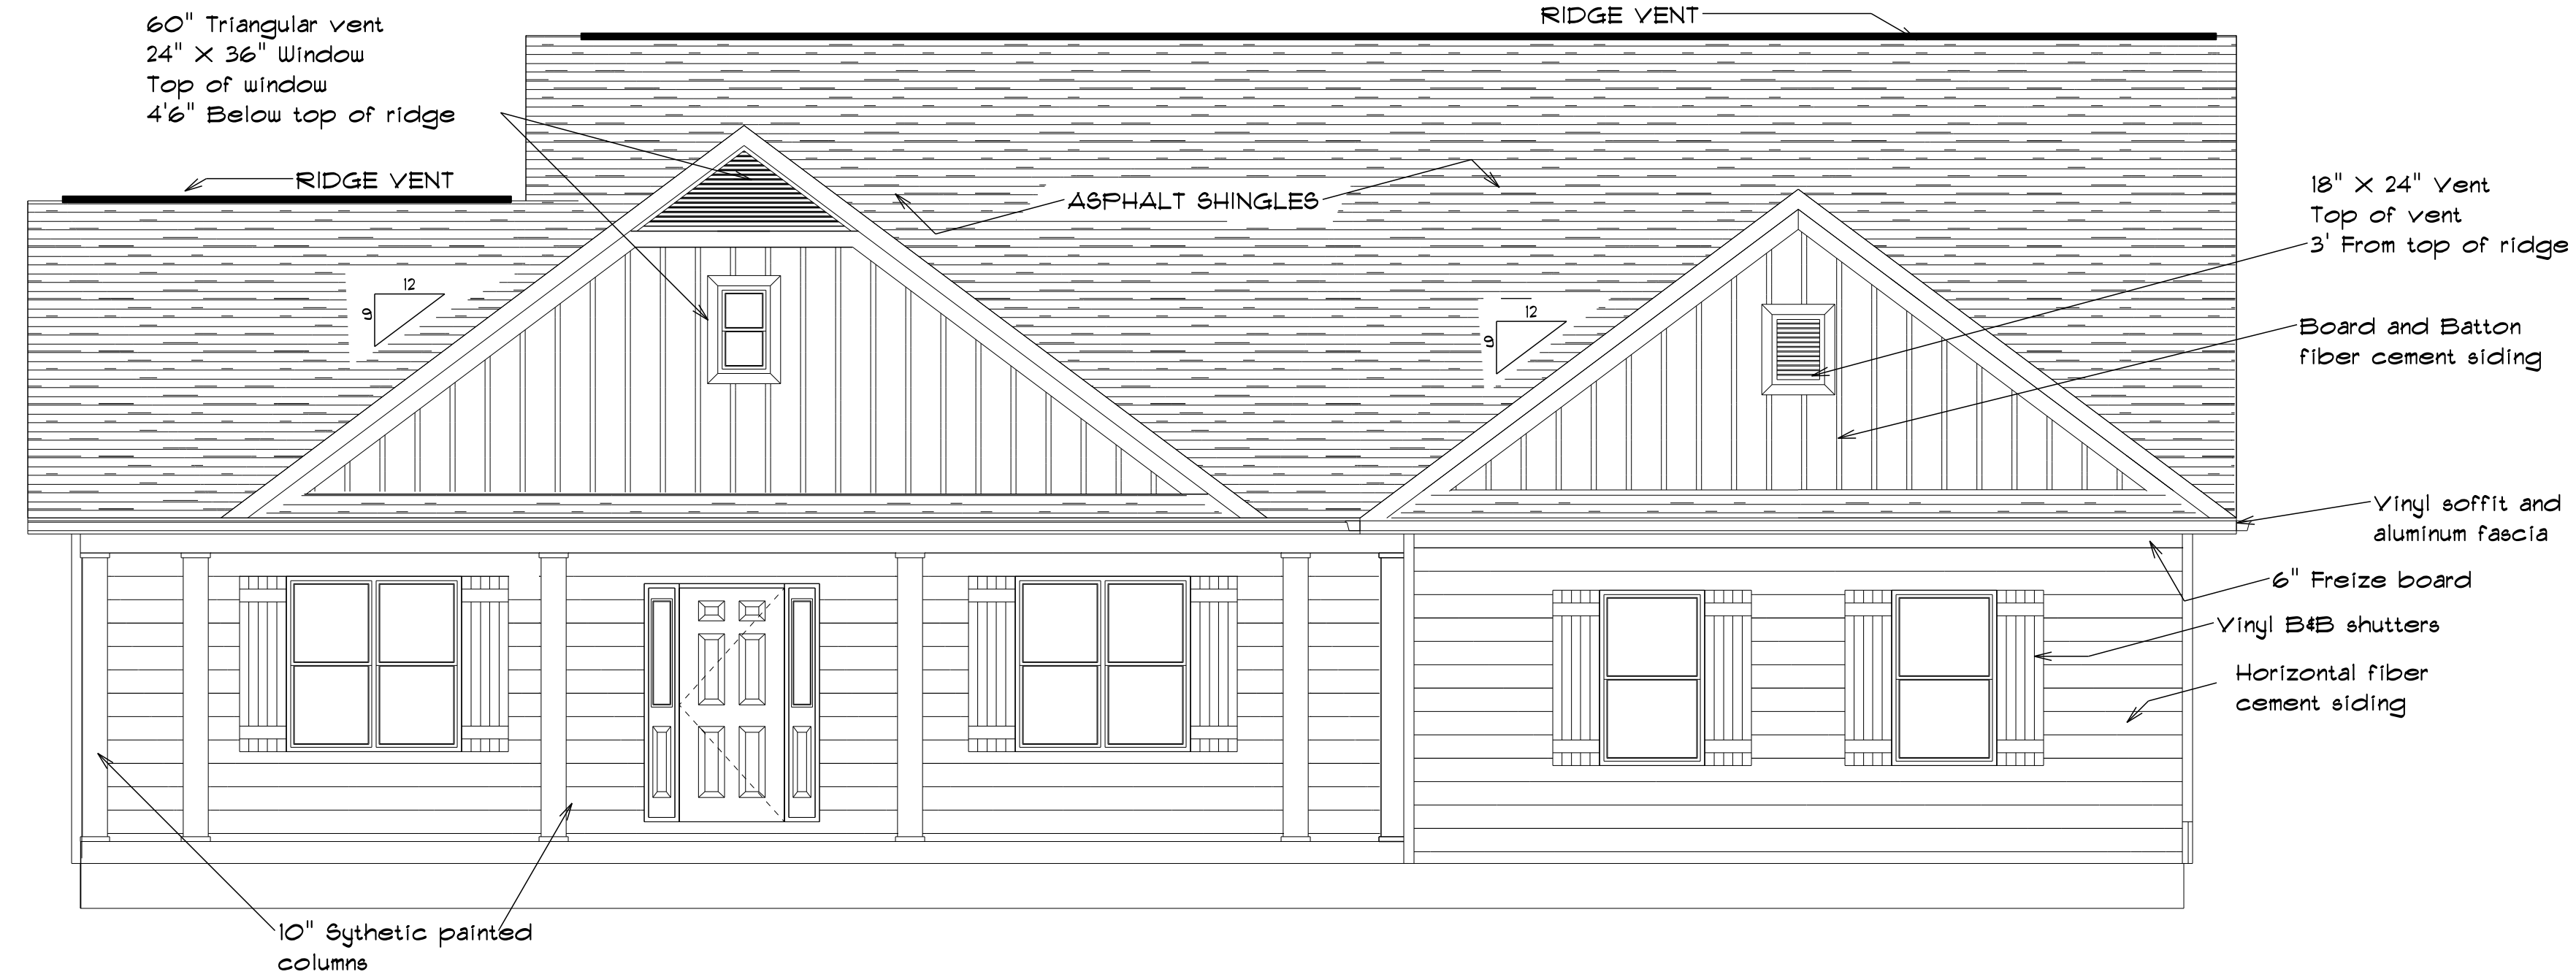


FRONT ELEVATION
SCALE: 1/4" = 1'-0"




REAR ELEVATION
SCALE: 1/4" = 1'-0"

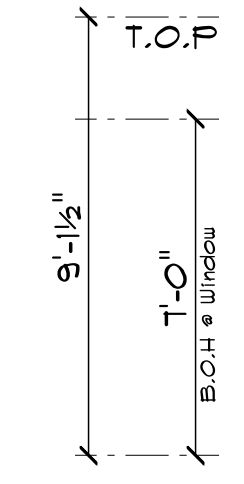


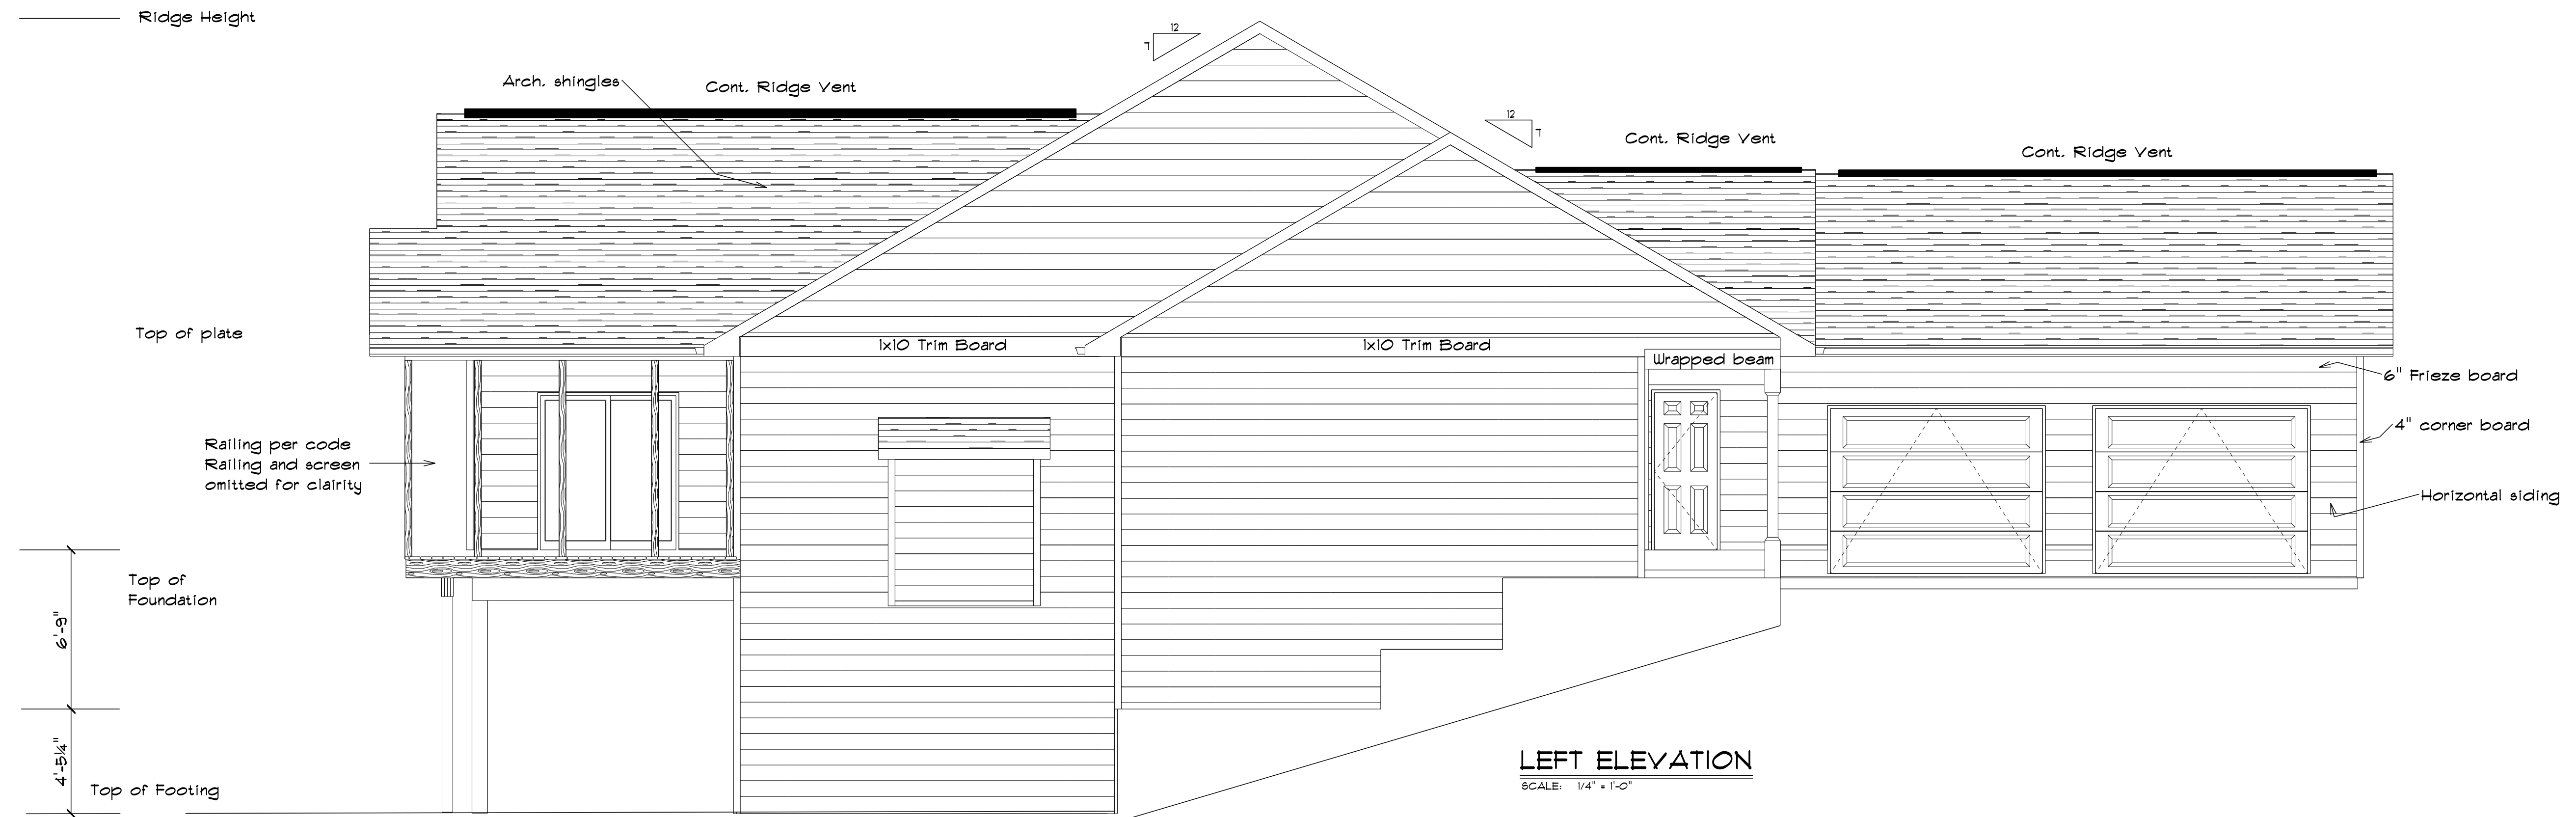

LEFT ELEVATION
SCALE: 1/4" = 1'-0"

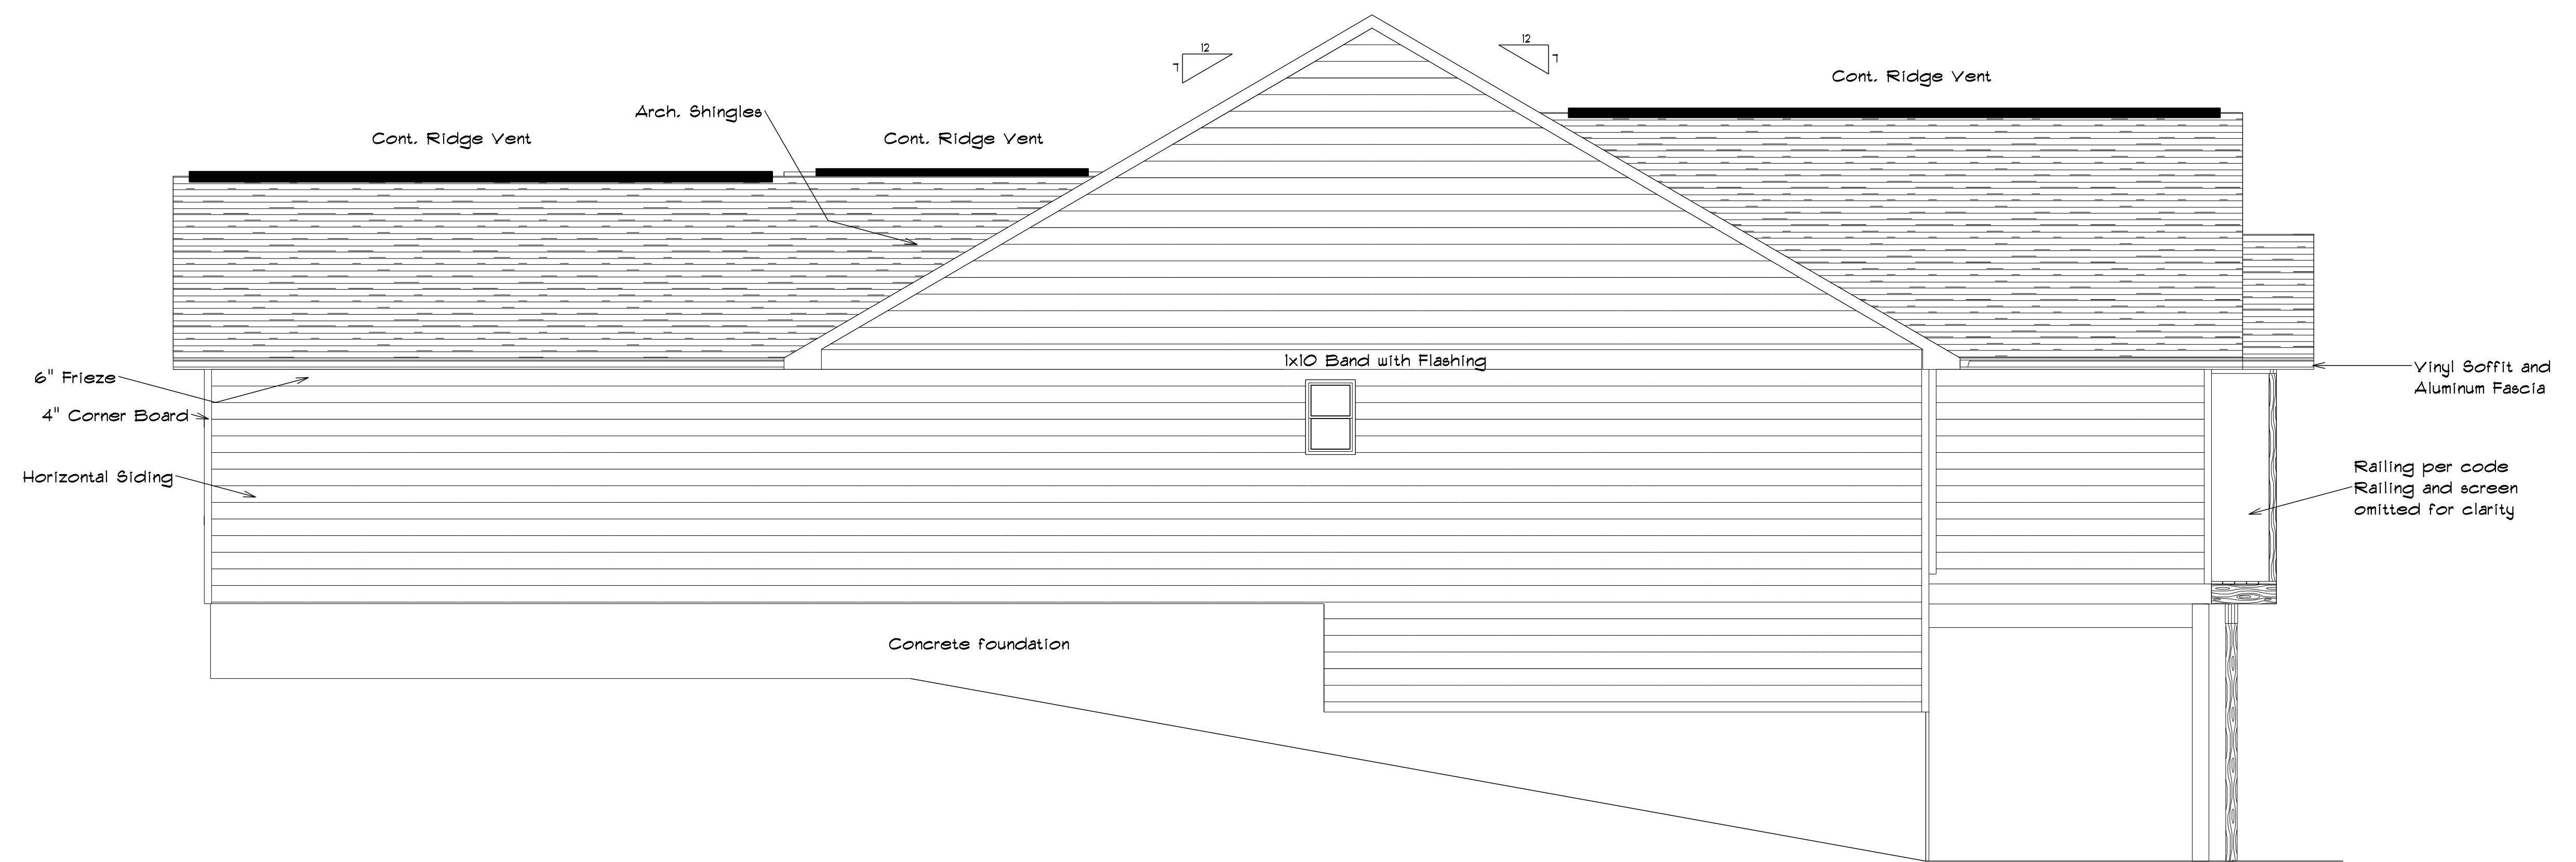

RIGHT ELEVATION
SCALE: 1/4" = 1'-0"

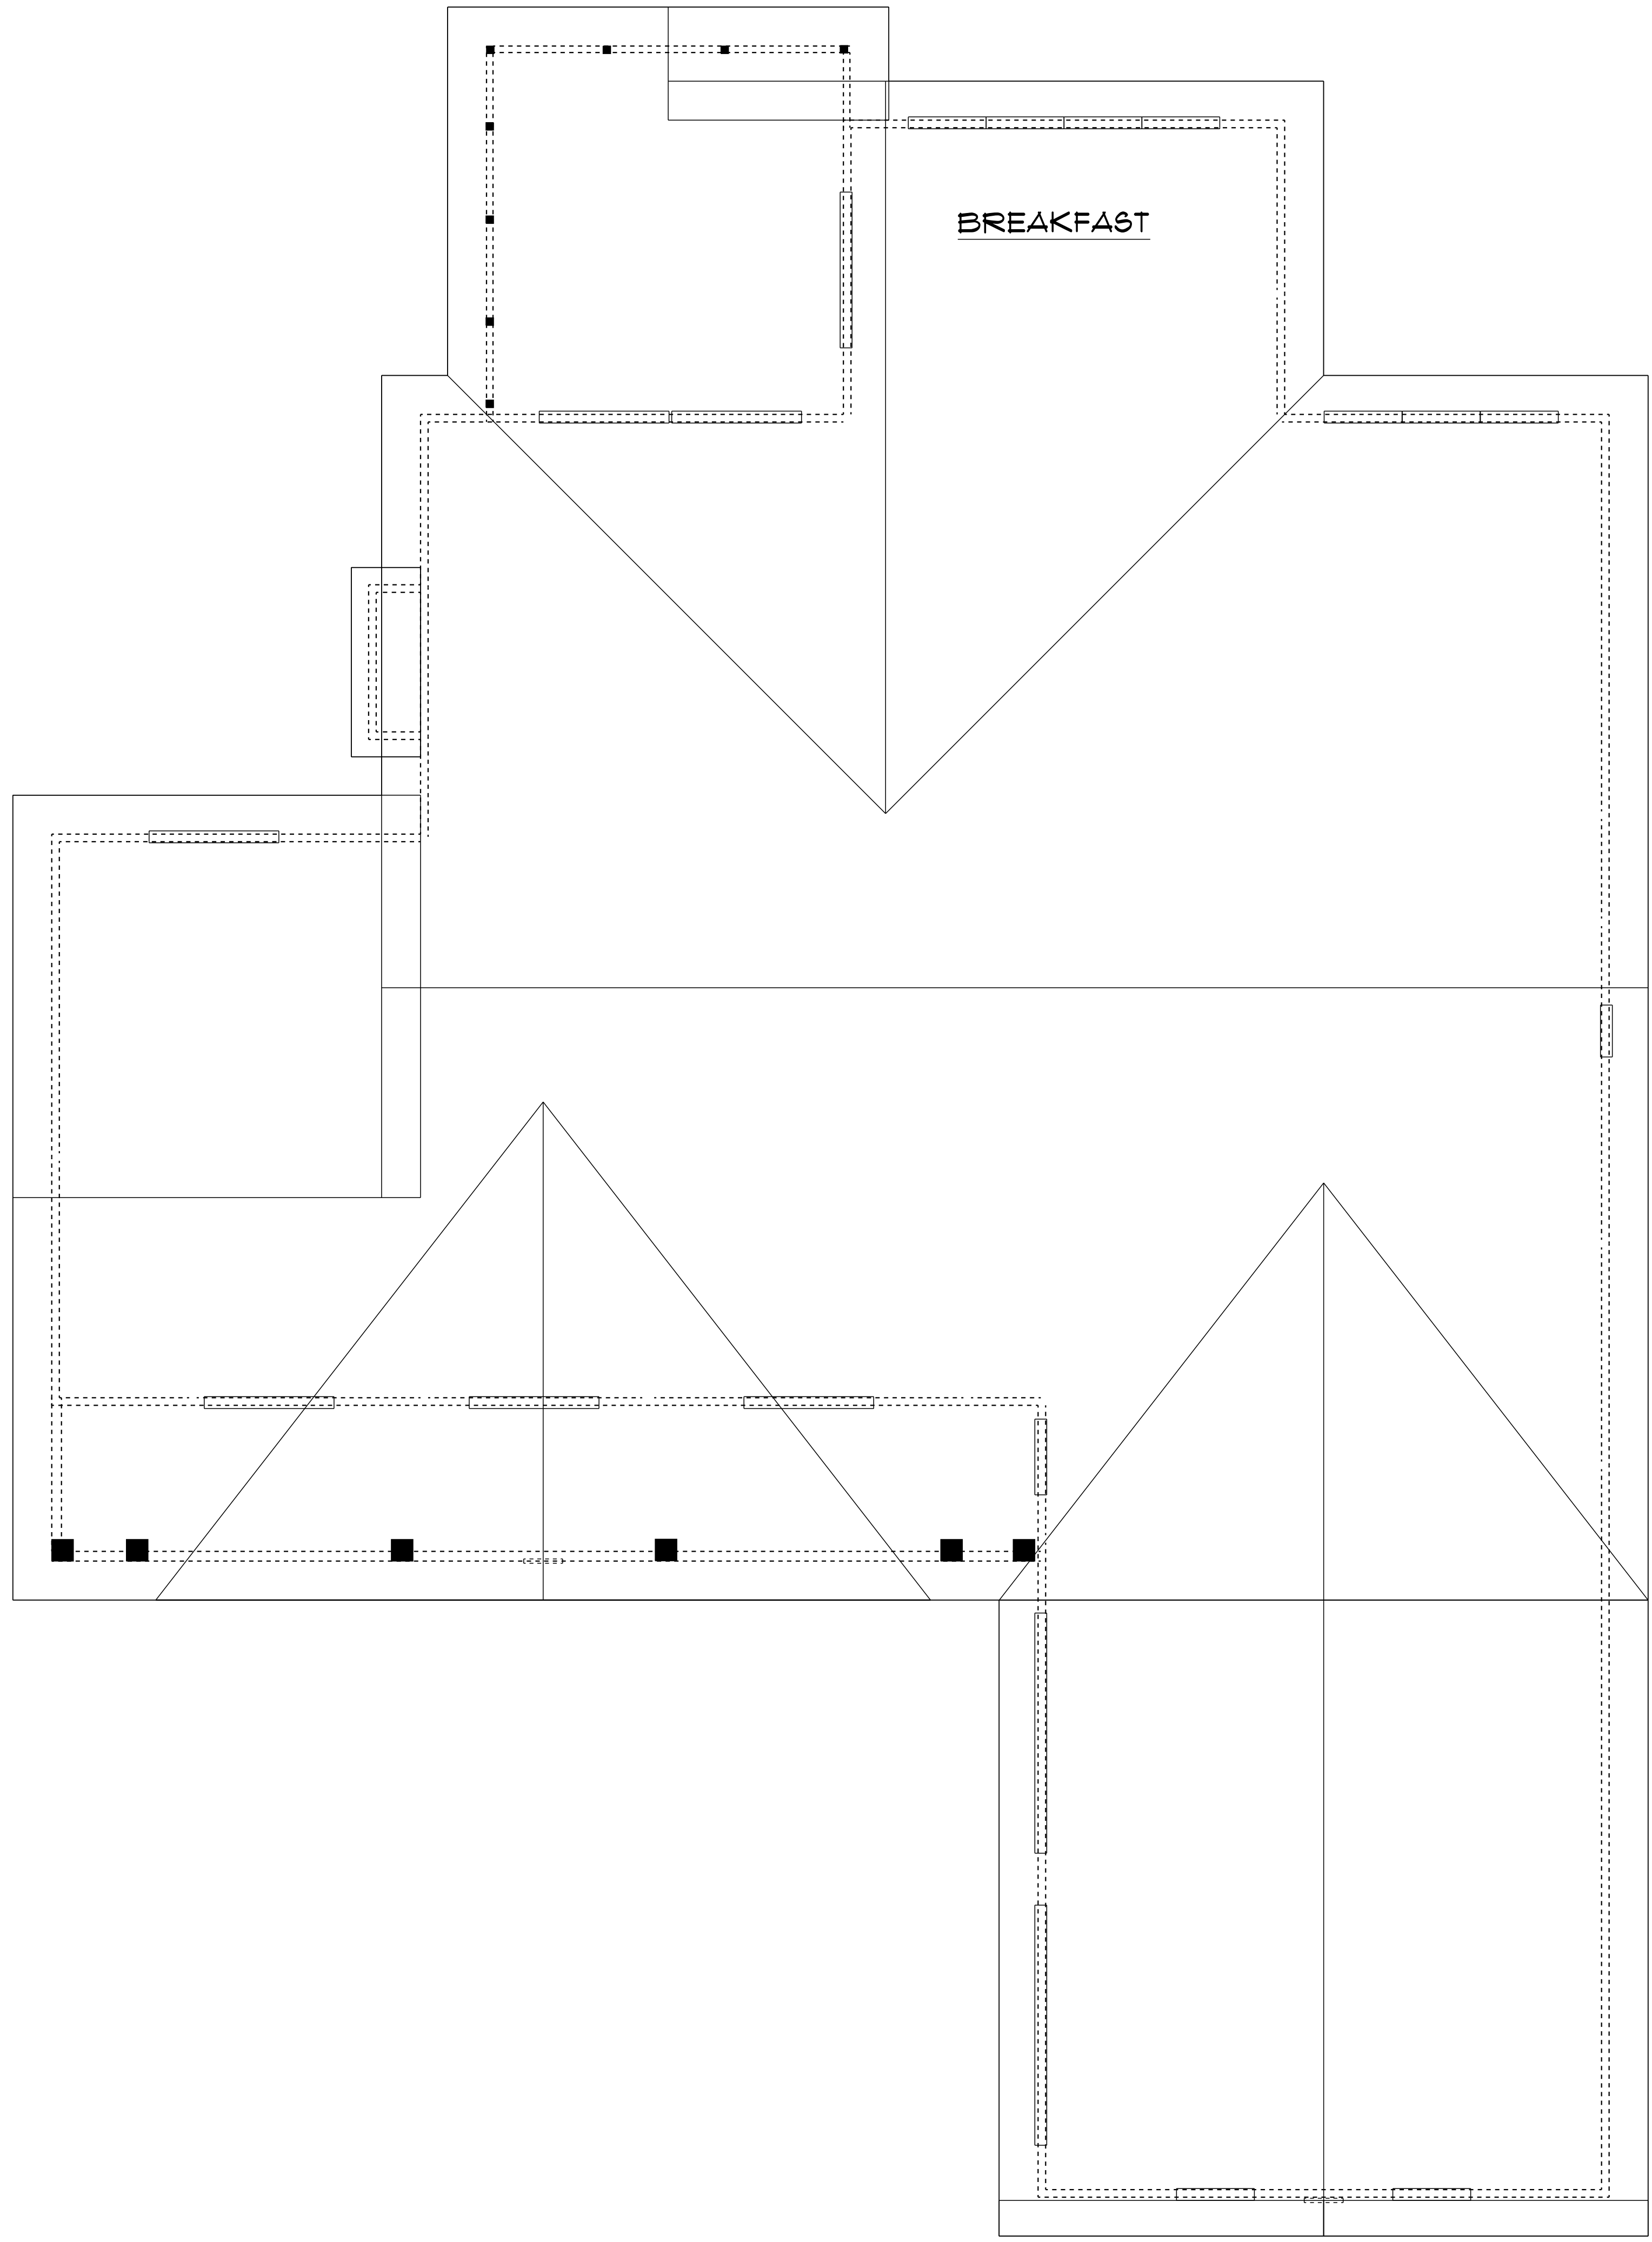


Joe & Carole Rasberry
 10297 Lake Shore Dr
 Lancaster
 South Carolina
 29720


SOFTPLAN
 ARCHITECTURAL DESIGN SOFTWARE

LACE Construction Inc.
 10612-D Providence Rd Ste 221
 Charlotte
 NC
 28277
 PHONE: 704-726-7965
 FAX:
 cam@laceconstruction.com

SCALE: 1/4" = 1'-0"
 DRAWN BY:
 DATE: Monday, September 26, 2016

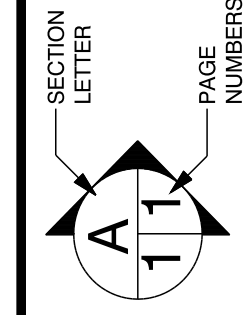

APPROVED:
 CHECKED BY:

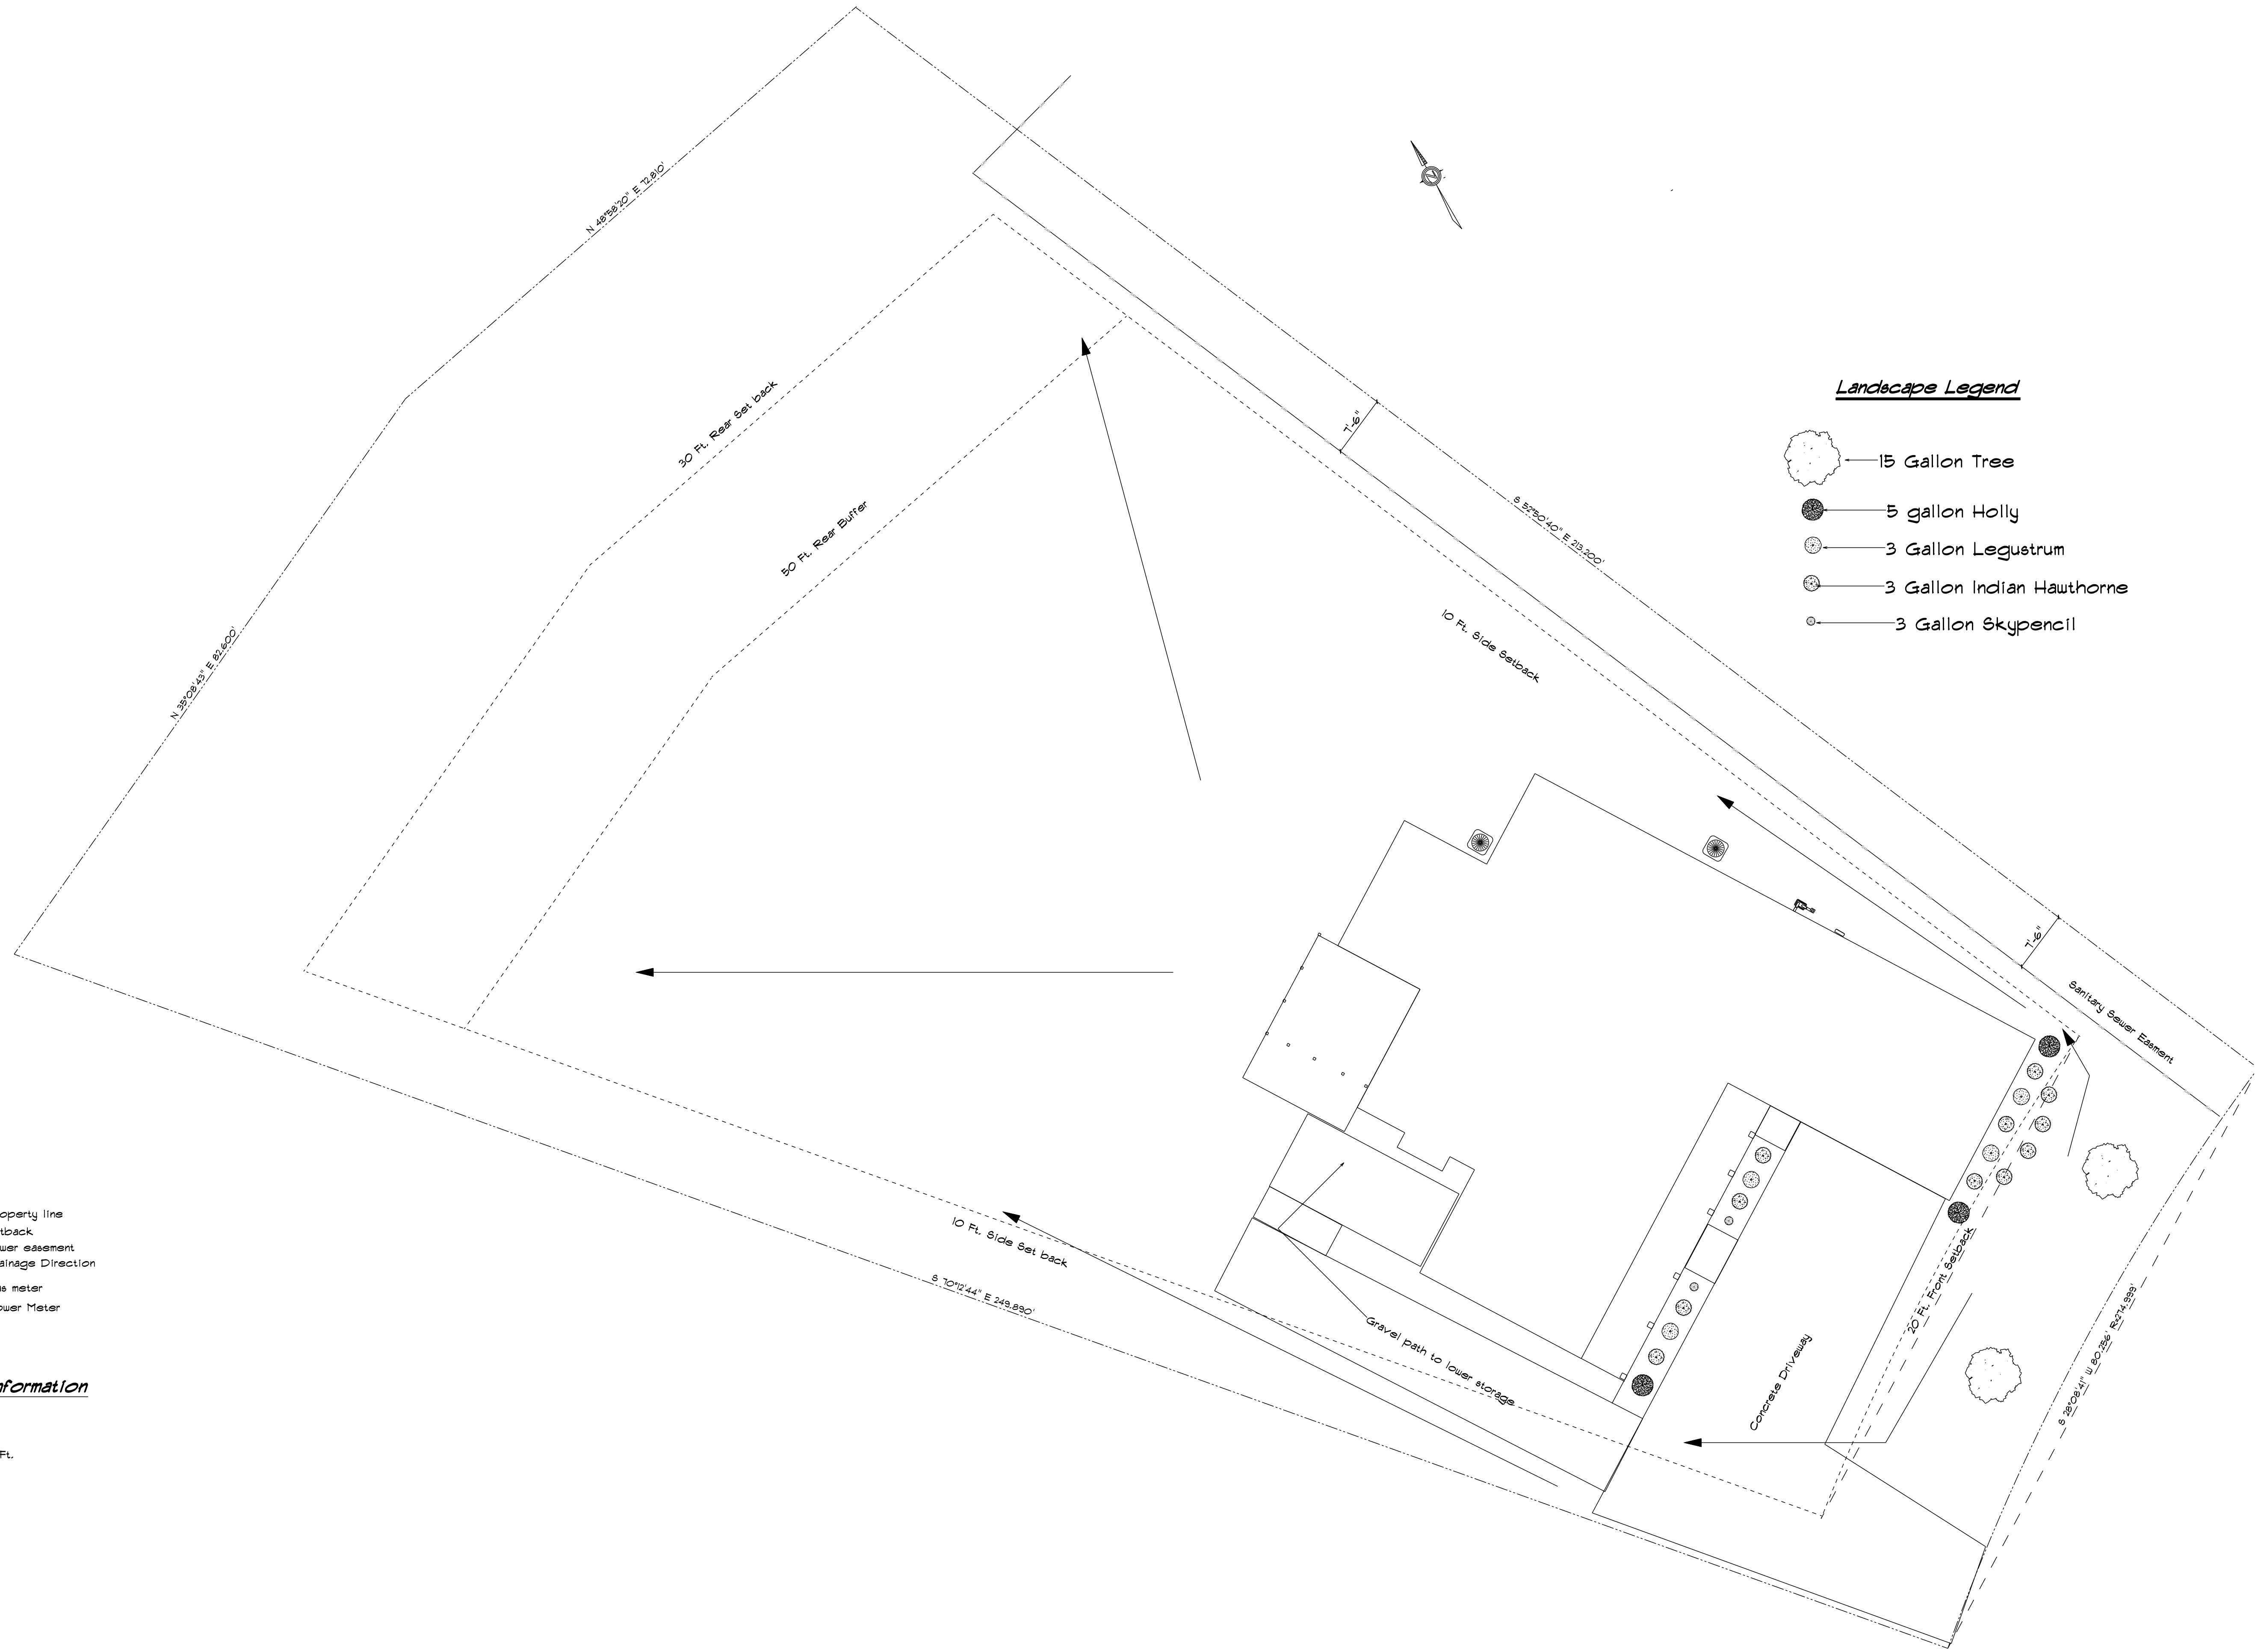

Legend

- Property line
- - - - - Setback
- - - - - Sewer easement
- Drainage Direction
- ⊕ Gas meter
- ⊖ Power Meter

Setback Information

Front- 20 Ft.
 Sides- 10 Ft.
 Rear- 30 Ft.
 Rear buffer- 50 Ft.

Landscapes Legend

- ☁ 15 Gallon Tree
- 5 gallon Holly
- ⊙ 3 Gallon Legustrum
- ⊙ 3 Gallon Indian Hawthorne
- ⊙ 3 Gallon Skypencil

Irrigation Plan notes

Irrigation to include 3 zones

Zone 1- Front lawn

Zone 2- Front Flower beds

Zone 3- Side yards to rear edge of house

SITE PLAN